




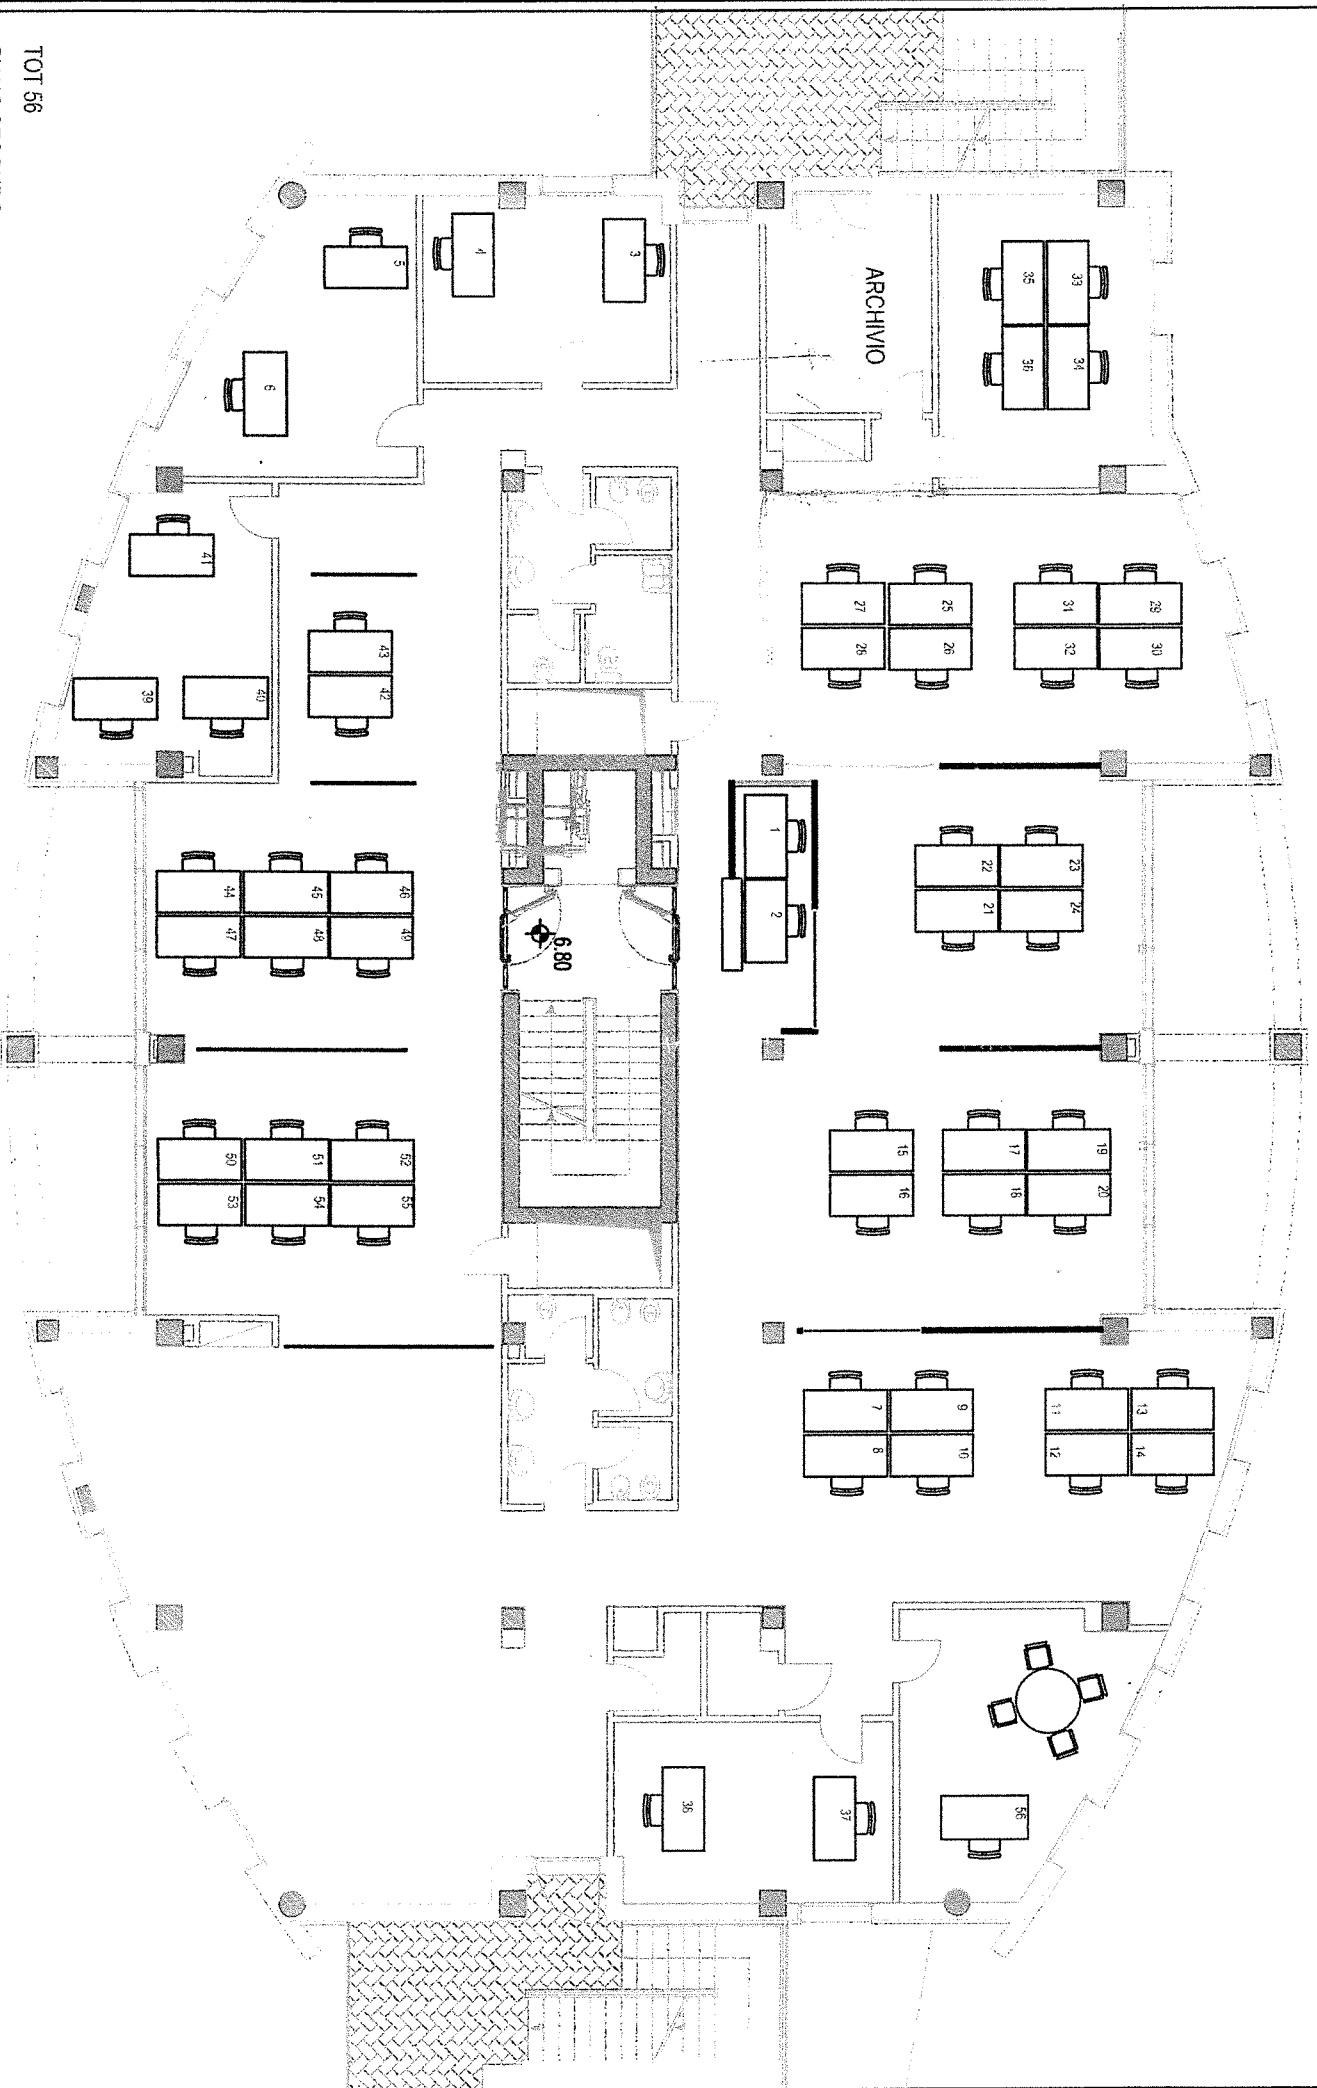

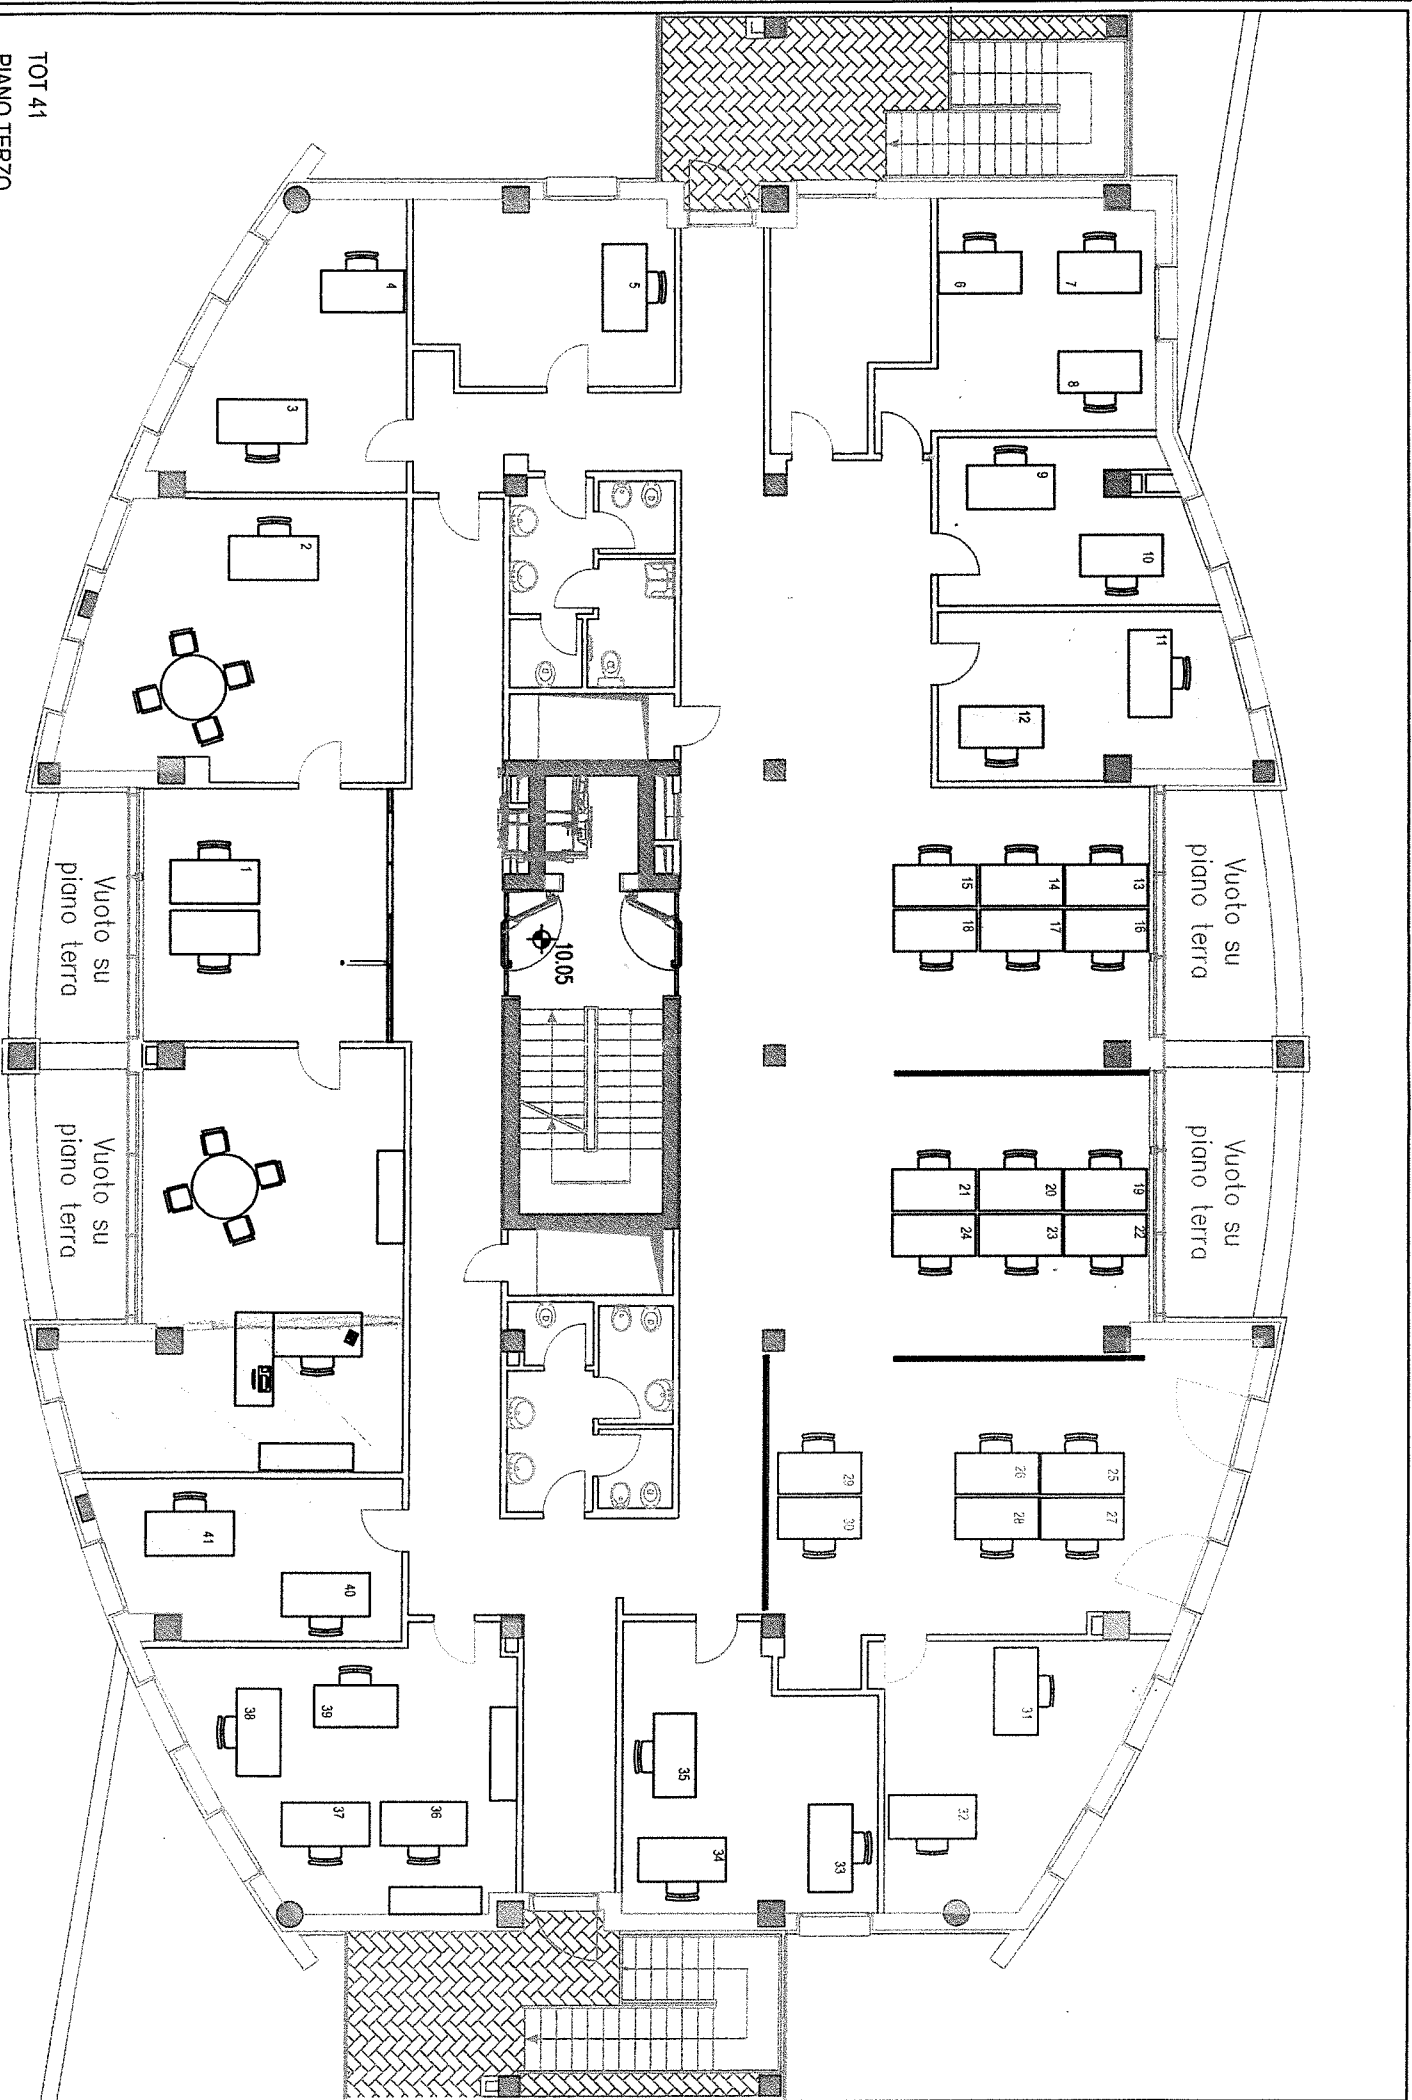

TOT 41
PIANO TERZO

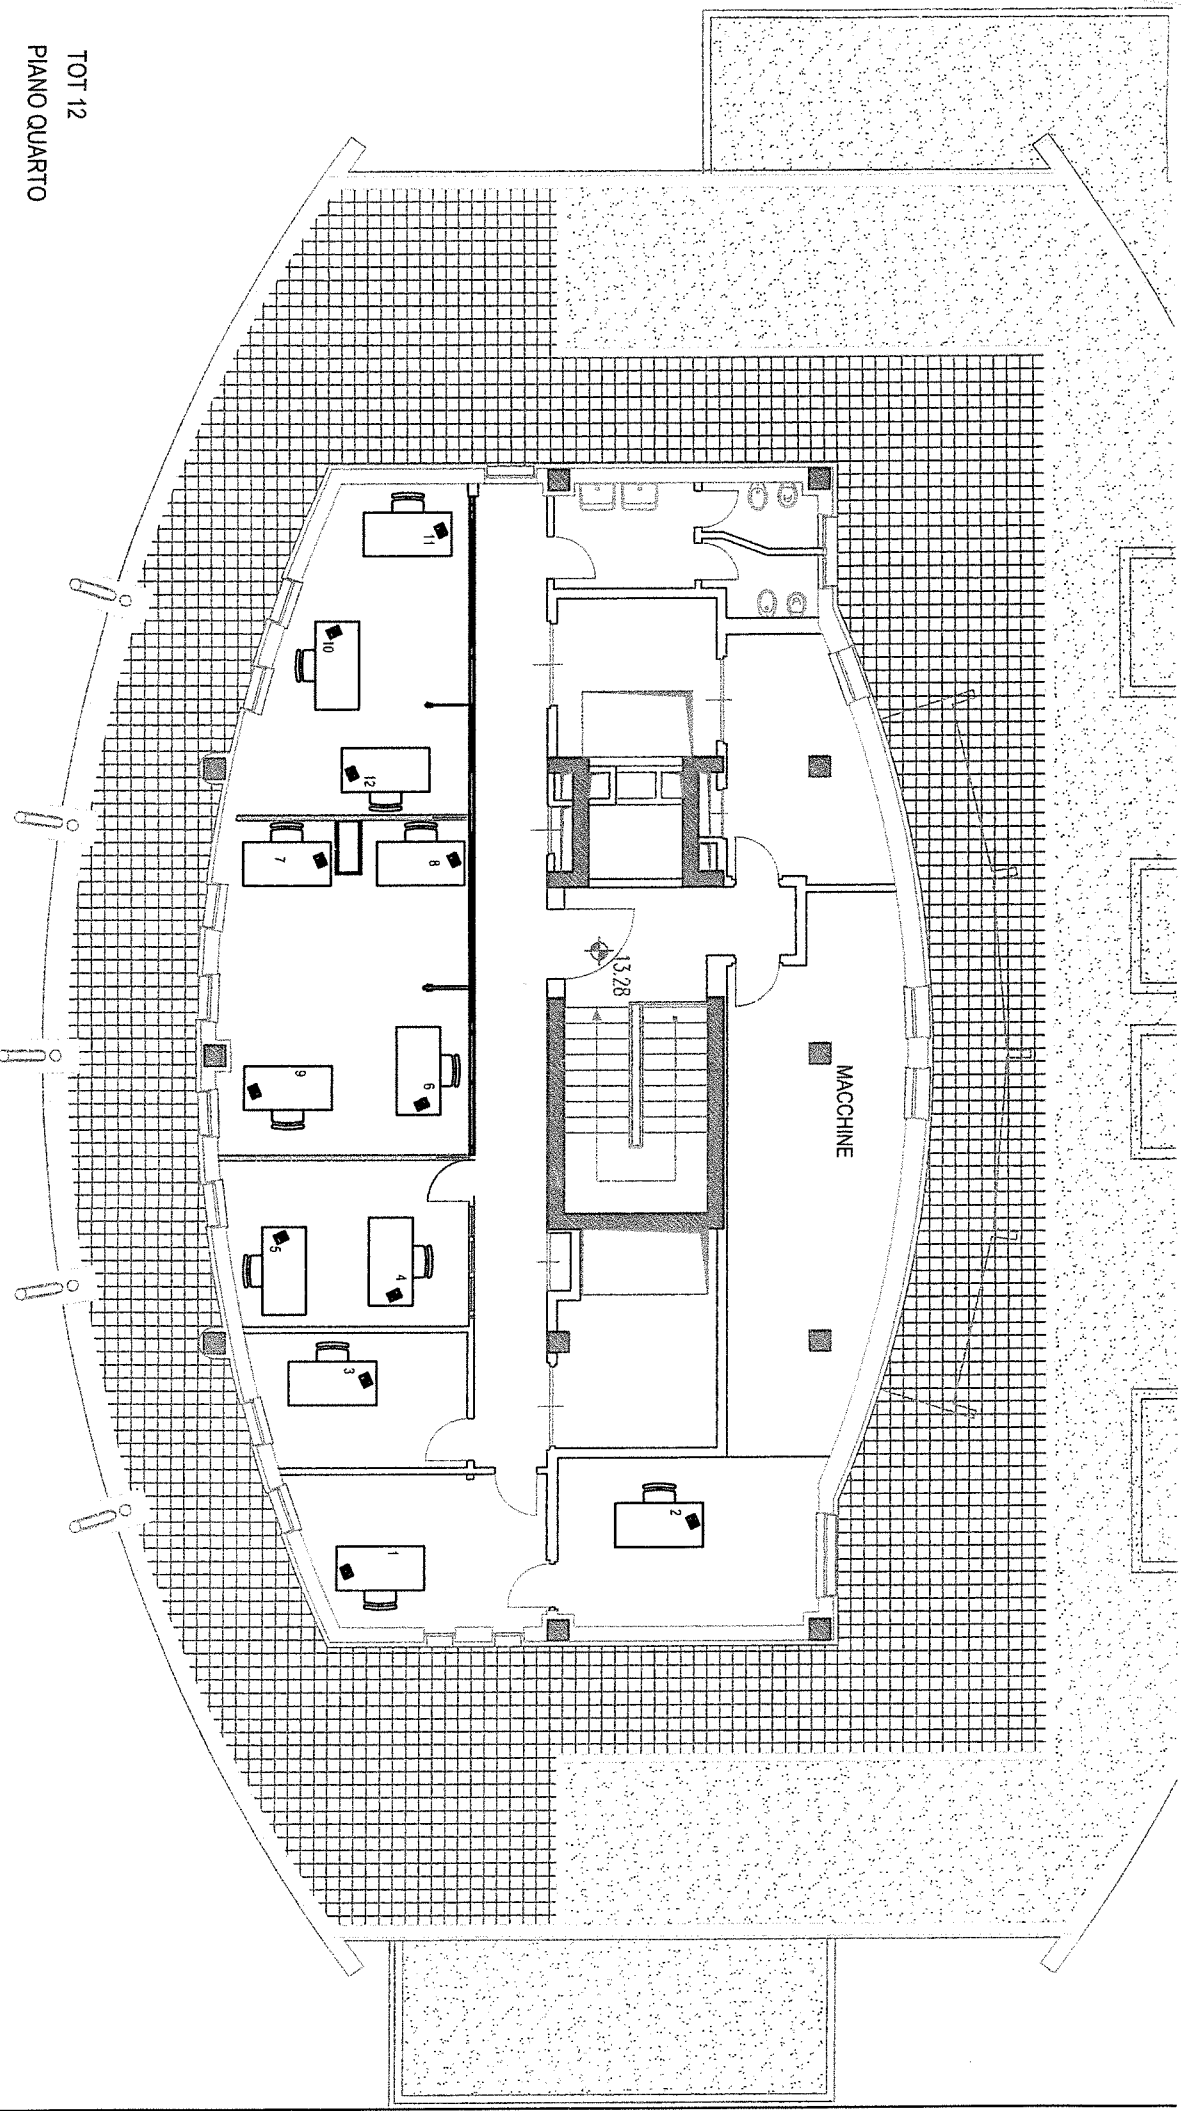

TOT 12
PIANO QUARTO